

FOR LEASE Available Immediately



9021 Snowden River Parkway

Columbia, MD 21046

Overview


Snowden Square Shopping Center is a bustling retail destination in the heart of Columbia, anchored by BJ's, Home Depot, HomeGoods, Michaels, DSW, and Marshalls. The project's strategic positioning, coupled with its affluent consumer base, makes this an exceptional opportunity for a big box retailer. The property can be accessed via a signalized intersection on Robert Fulton Drive and on Snowden River Parkway, and is a short drive to Route 32, Route 175, and I-95.

Quick Facts

Availability	Immediate
Size	41,655 square feet
Ceiling Height	20' (joist), 23' (roof)
Rental Rate	Negotiable
Net Charges	(2023) \$1.88 psf CAM; \$0.15 psf INS; \$3.67 psf TAX
Co-Tenants	Michaels, Marshalls, Staples, PetSmart, HomeGoods, Home Depot, Hobby Lobby, BJ's, DSW, Raising Cane's

2023 Demographics	1 mile	3 miles	5 miles
 POPULATION	3,658	88,782	225,777
 HOUSEHOLDS	1,496	33,221	82,854
 AVG. HH INCOME	\$113,795	\$125,098	\$134,372
 DAYTIME POPULATION	27,542	139,180	296,542
 TRAFFIC COUNT	39,314 AADT (Snowden River Pkwy)	65,081 AADT (Route 175)	



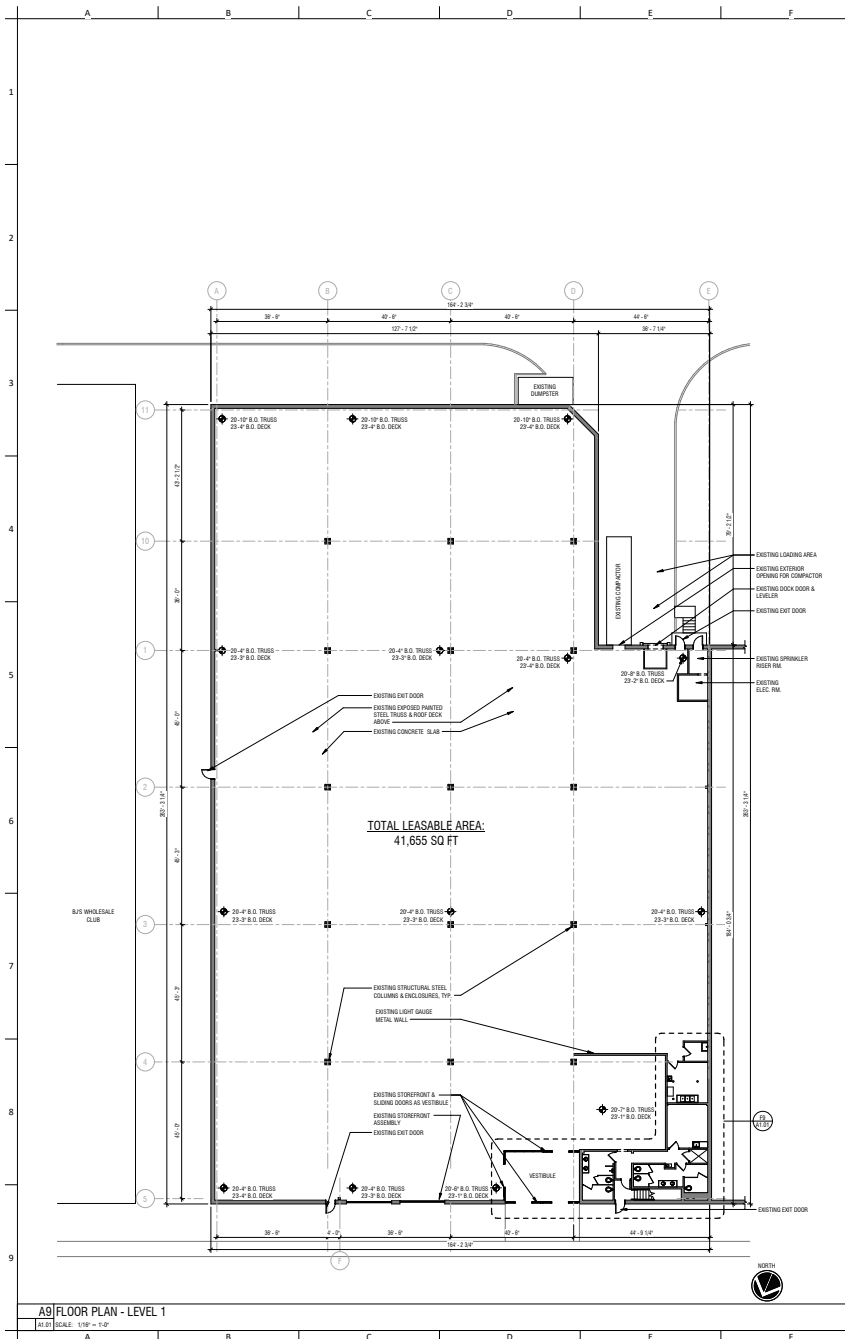


LEASABLE AREA SUMMARY

GROUND LEVEL: 40,245 SQ FT
 MEZZANINE LEVEL: 1,410 SQ FT
TOTAL LEASABLE AREA: 41,655 SQ FT


GENERAL NOTES:

- ALL DIMENSIONS ARE PER EXISTING DRAWINGS OF THE TENANT SPACE, AND ON-SITE SURVEYS
- ALL DIMENSIONS ARE +/- AND SHALL BE VERIFIED IN-FIELD PRIOR TO ANY CONSTRUCTION PROCEEDING
- OVERALL LEASING AREA DIMENSIONS ARE TAKEN TO THE OUTSIDE FACE OF EXTERIOR WALLS, AND CENTERLINE OF TENANT DEMISING WALL

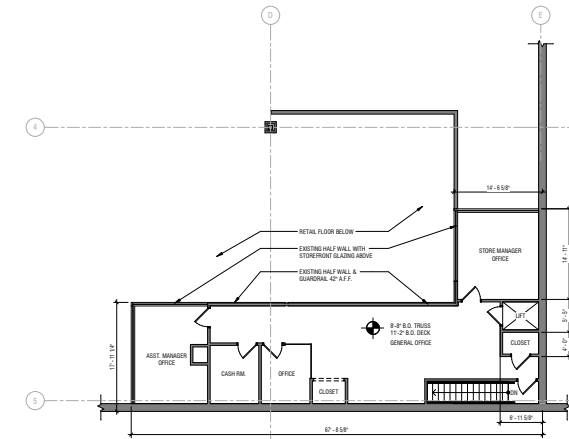



F5 MEZZANINE LEVEL

SCALE: 1/8" = 1'-0"

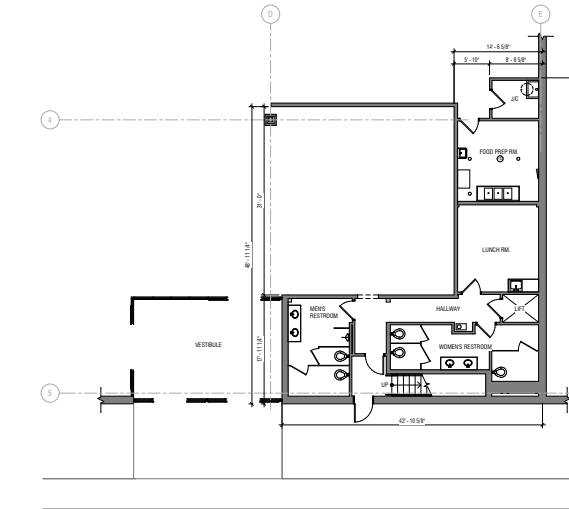



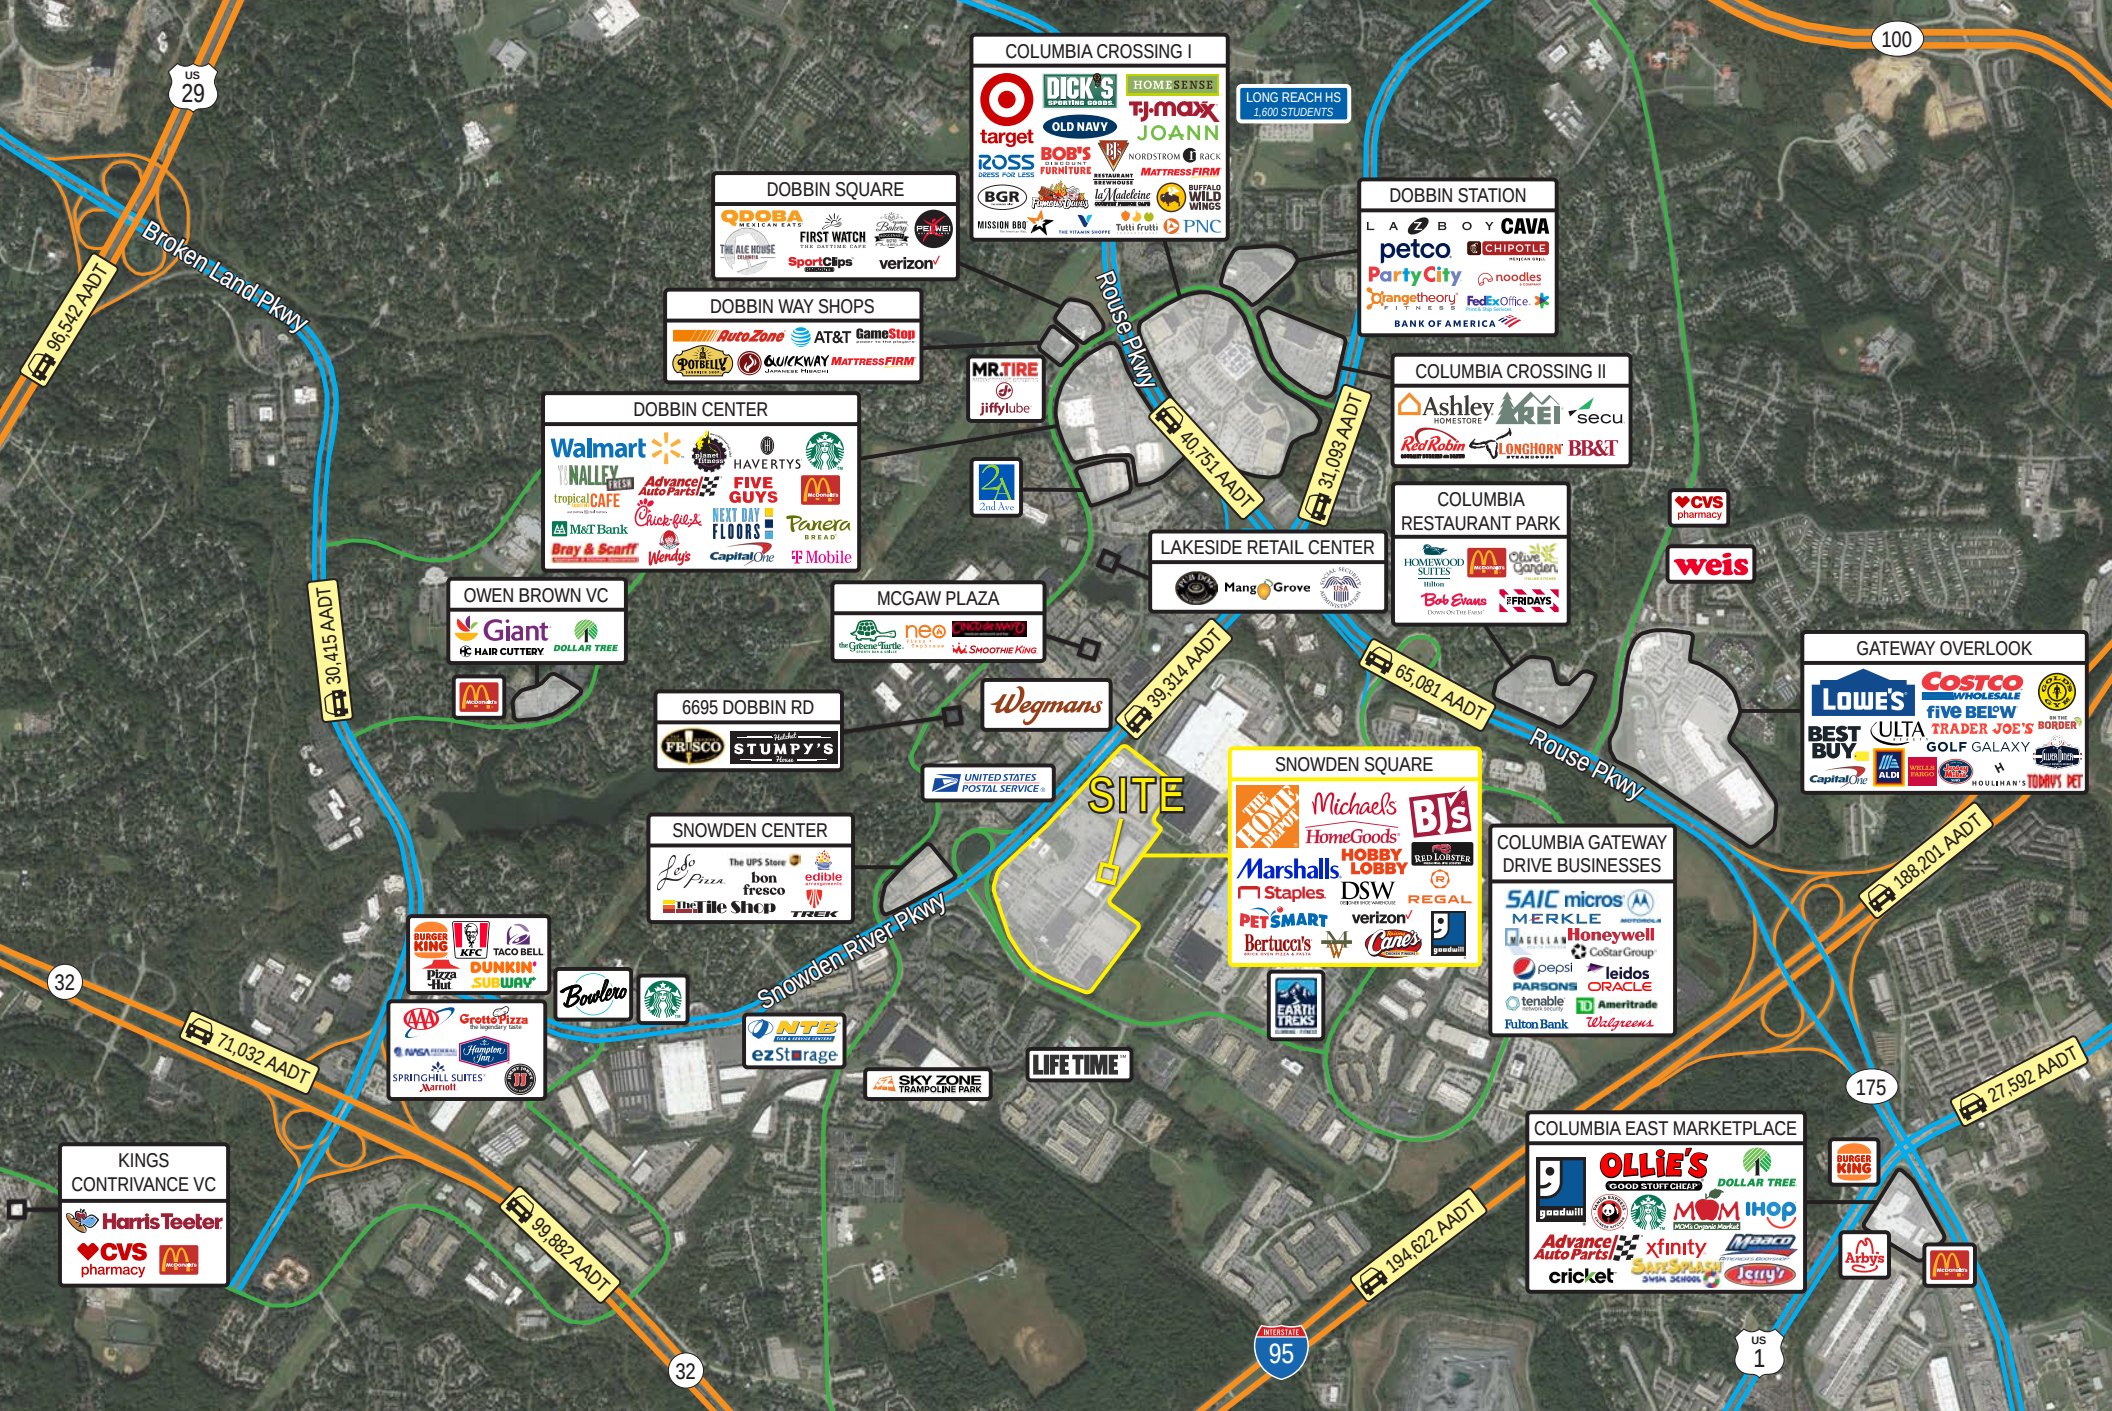

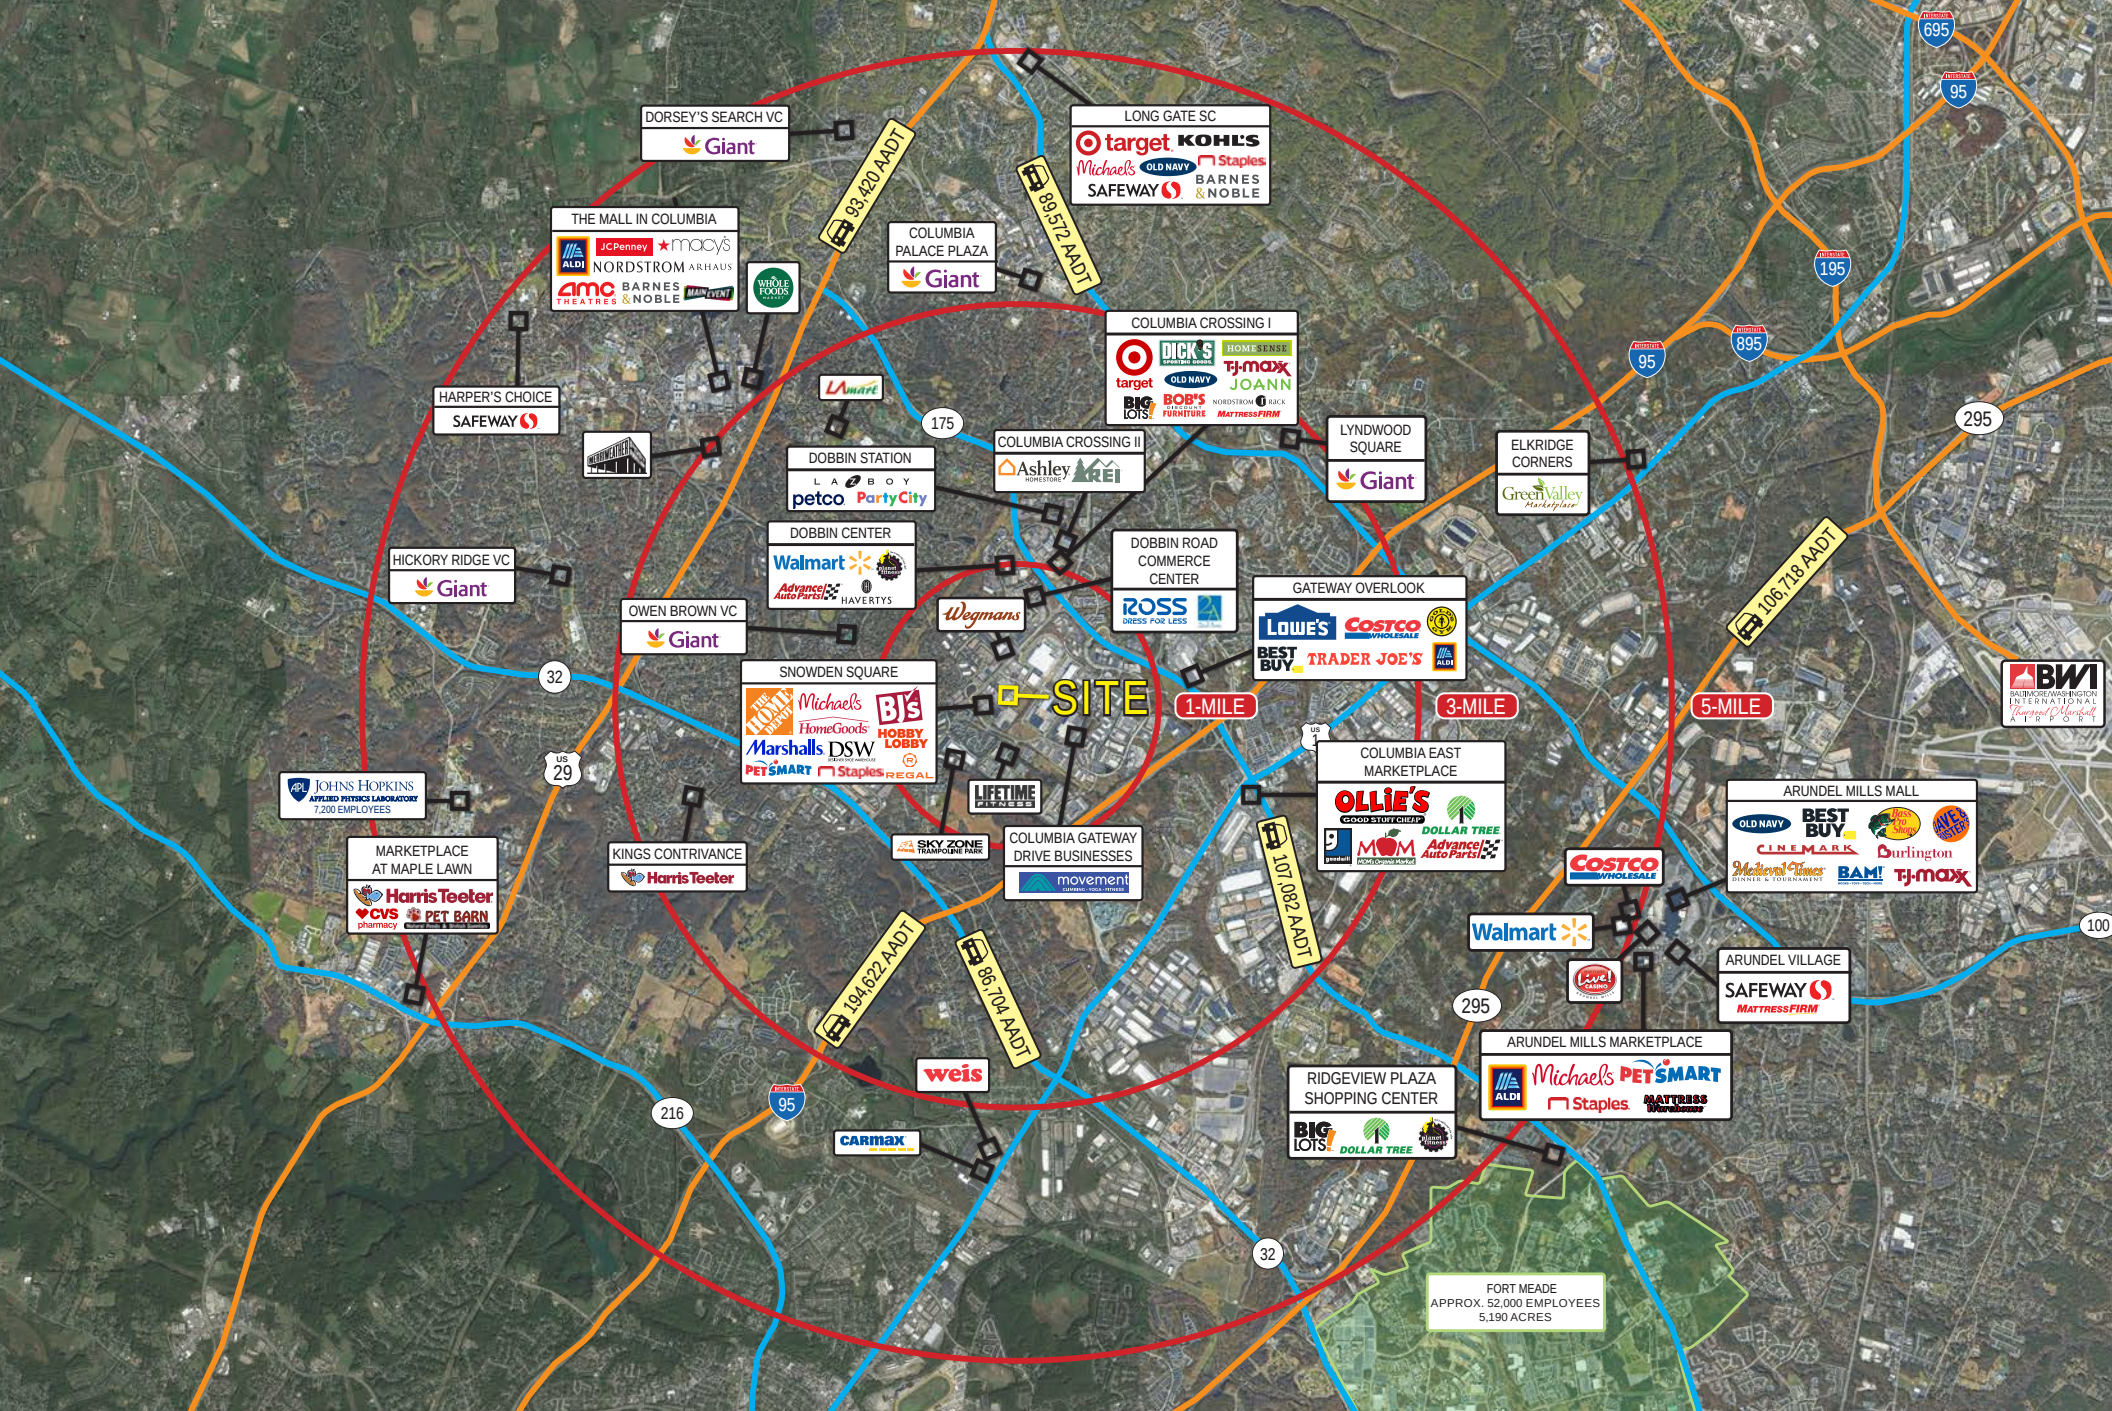

Interested? Contact:

Jamie Lanham

✉ jlanham@segallgroup.com

☎ 410.559.1039


📞 410.336.0138

Marcelo Grosberg

✉ mgrosberg@segallgroup.com

☎ 410.753.3948

📞 443.927.6100

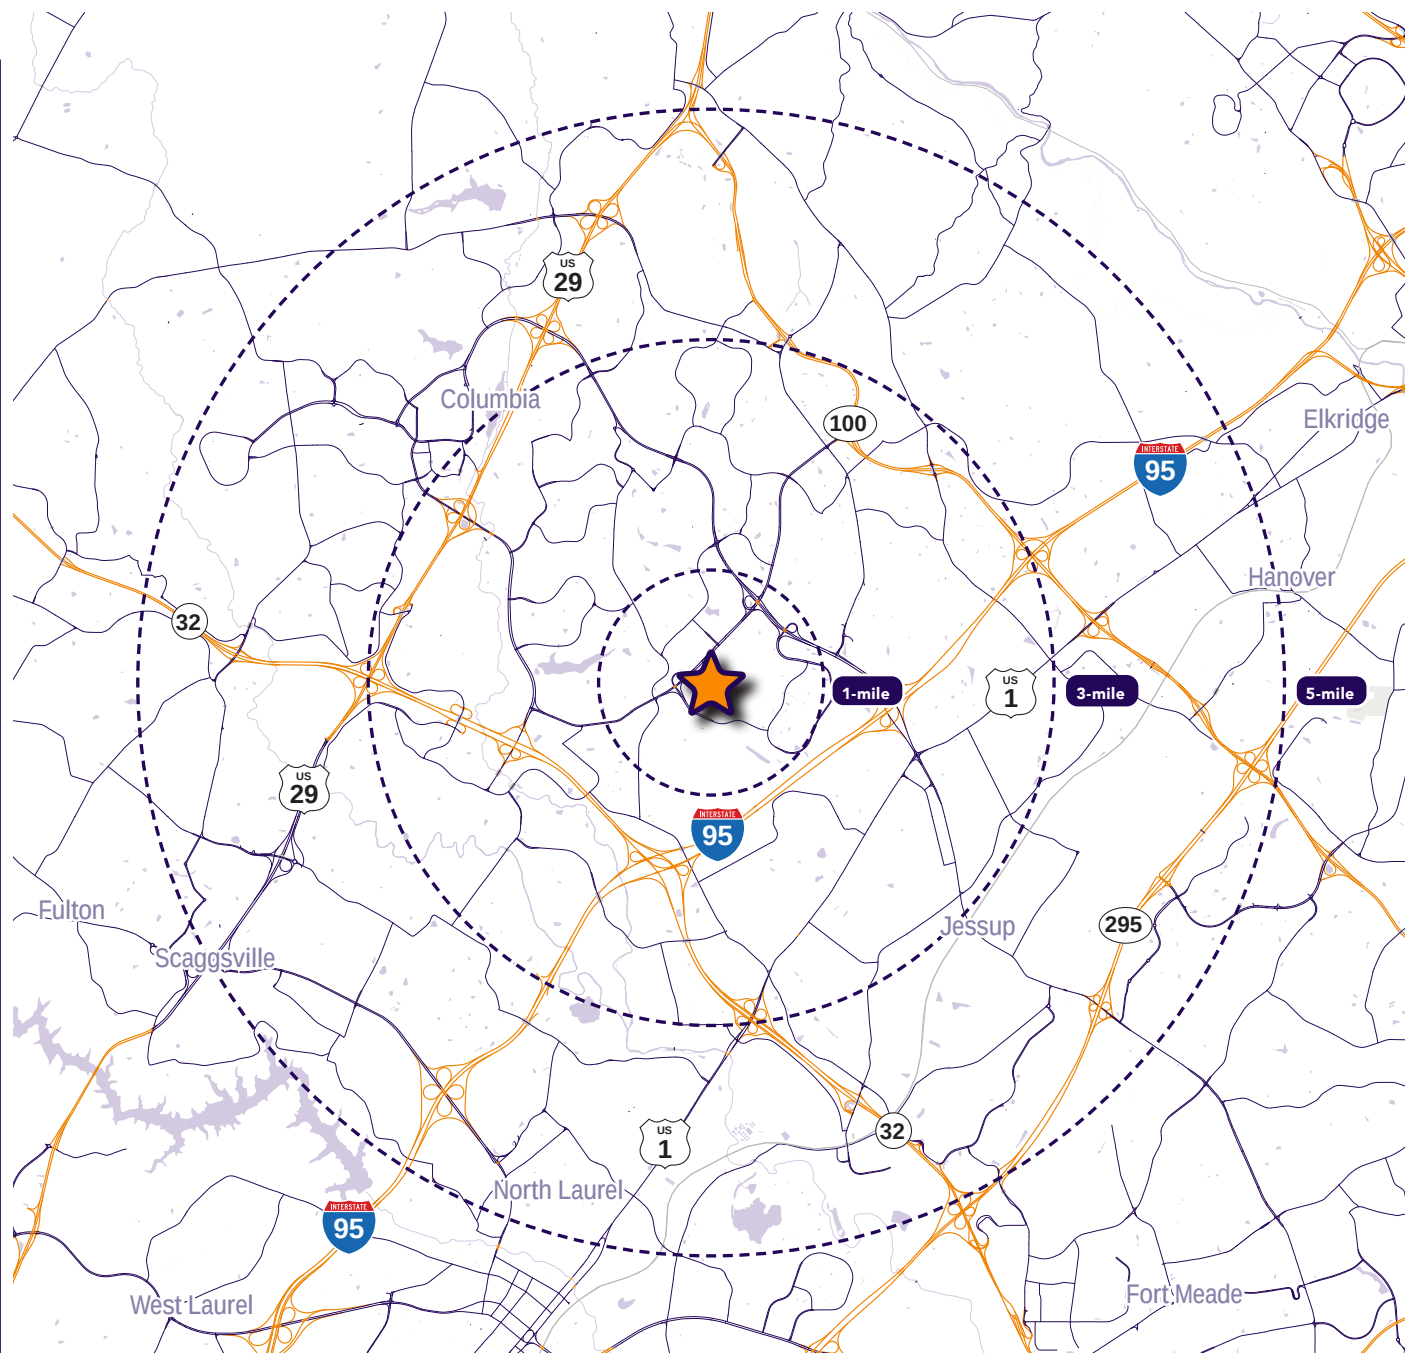

segall
GROUP

Maryland

605 South Eden Street
Suite 200
Baltimore, MD 21231
410.753.3000

DC • Northern VA

8245 Boone Boulevard
Suite 800
Tysons, VA 22182
202.833.3830

Richmond

4870 Sadler Road
Suite 300
Glen Allen, VA 23060
804.336.2501

Online

www.segallgroup.com

Member of
REALTY
RESOURCES

RETAIL
READY.